

### LEGENDA TUBAZIONI

ENL M.T.

ENL B.T.

ENL B.T.

ACQUA Surr.

SNAM TELE

SNAM M.T.

GAS A.P.

GAS B.P.

H<sub>2</sub>O POT.

H<sub>2</sub>O IND.

TELE

ILLUMINAZIONE

ILLUMINAZIONE

ENL M.T.

ENL B.T.

ILQ

SPA

GEF

PI

MO

TLR

KL

IL

**LEGENDA POZZETTI**





## ILLUMINAZIONE

- ☐ cm.40x40 h.80  
☐ cm.70x70 h.90



ENEL B.T.

- ☐ cm.100x50 h.80  
☐ cm.50x50 h.80

## SNAM TELE

-  CAMERETTA A 4 VIE cm.340x160 h.209
-  CAMERETTA A 2 VIE cm.270x270 h.230
-  MAXIPOZZETTO cm.220x170 h.110
-  POZZETTO cm.125x80 h.100

## PIANTA CHIAVE

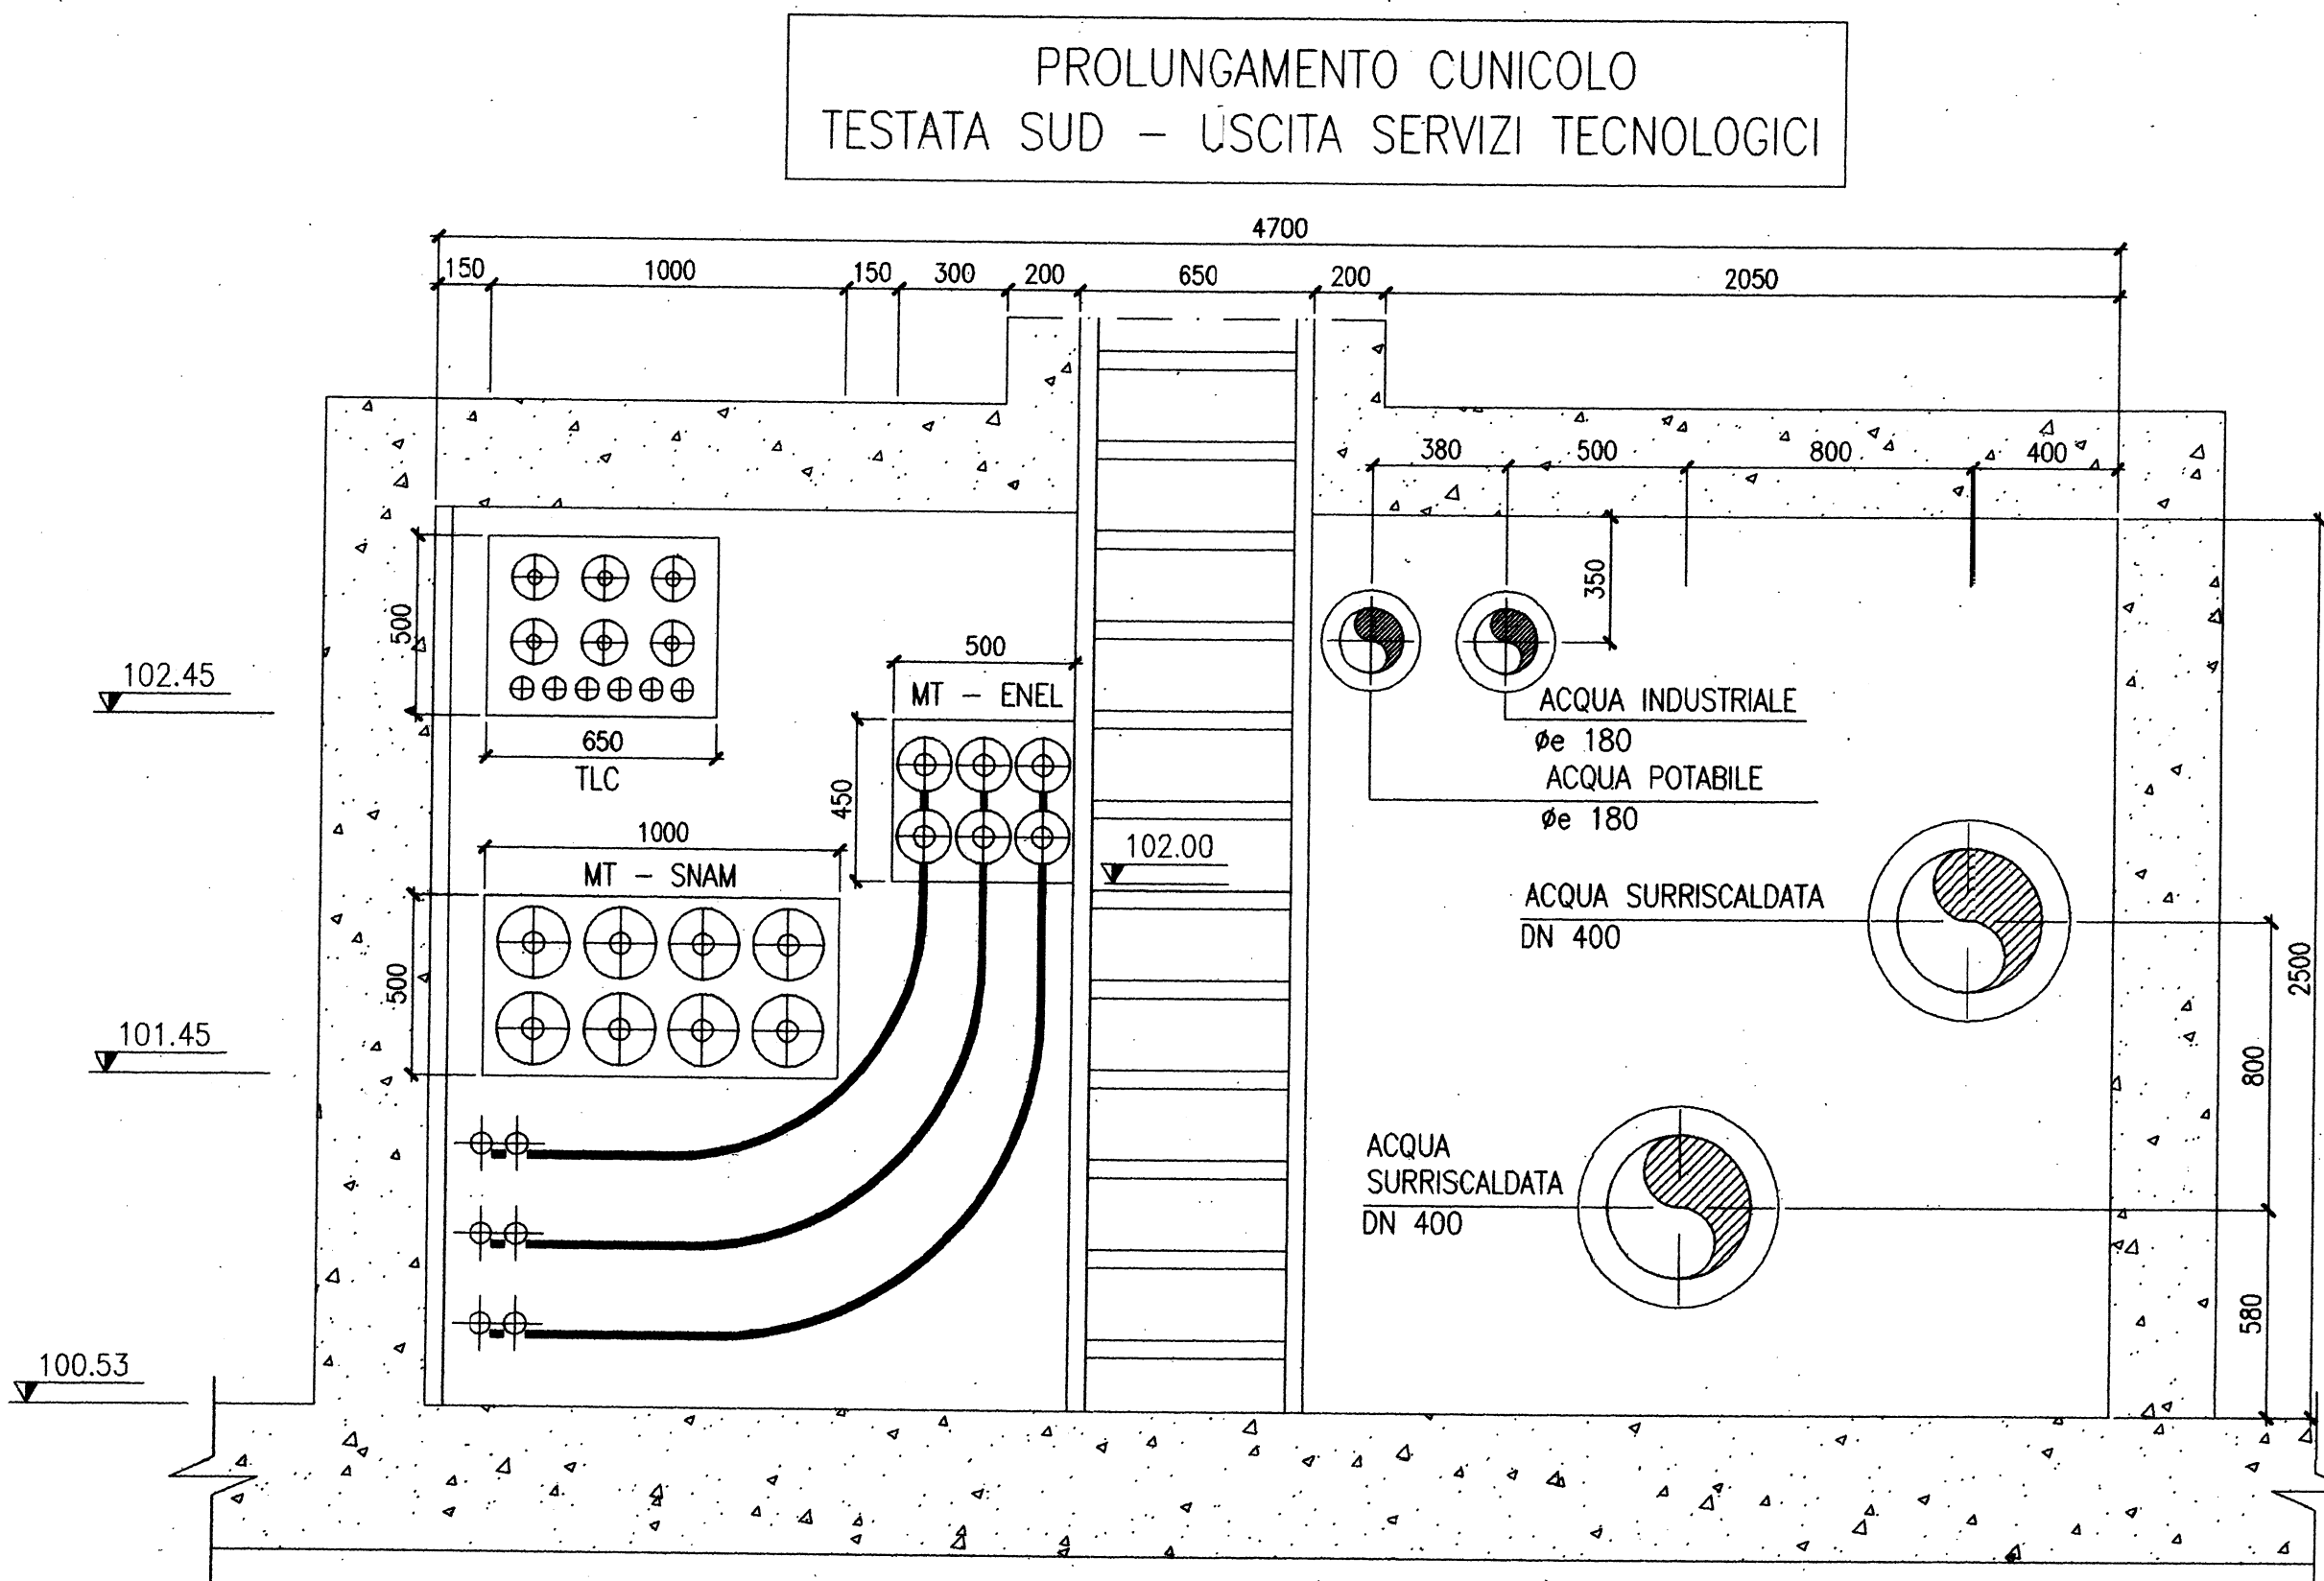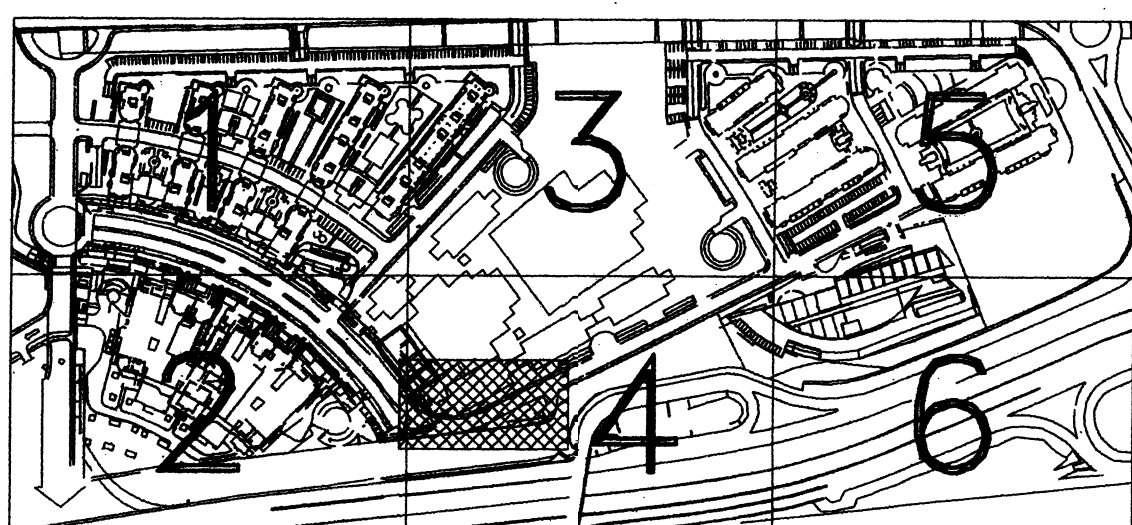

IL PROPRIETARIO:.....

IL PROGETTISTA:.....

5										
4										
3										
2										
1	MAR 08	REVISIONE								
	07/08	REVISIONE								
INDICE	DATA	MODIFICHE						DISEGNO	CONTR.	APPROV
<b>SCAMEB</b>			<i>SPI Società Progettazioni Integrati</i>					SCALA: 1:100 _____		
			PROGETTO S.r.l.					INDICE		
			Via Jacone 7 - 00140 Roma					0		
QUARTIERE AFFARI										
OPERE INFRASTRUTTURALI PROGETTO ESECUTIVO										
RETI METEORICHE NERE E SERVIZI TECNOLOGICI										
ASSE STRADALE T - P - ZONA 4 -										
STACALO PLANIMETRICO										
								SNAM	N°	N°
								GA-INF-CDO		
								DB 070	70	
								COORD.		COORD.
Nome file:\MSOTOP										
AUTORE A.									PRIMA A.	